

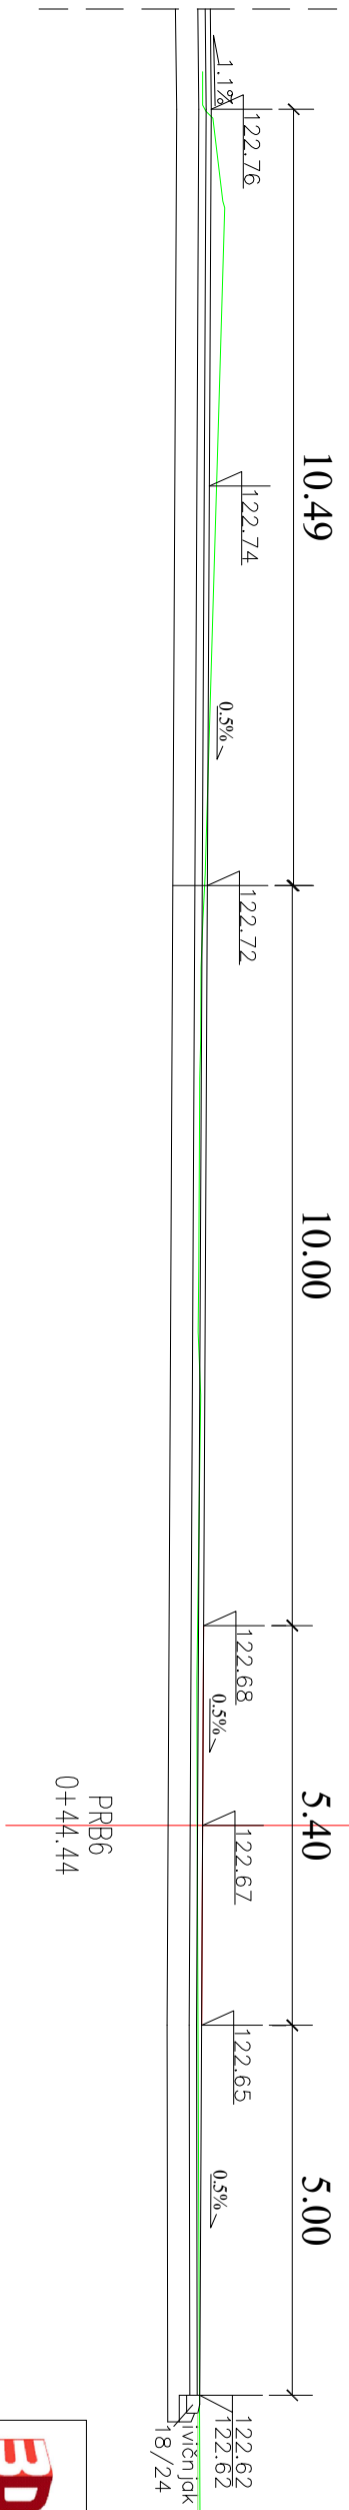
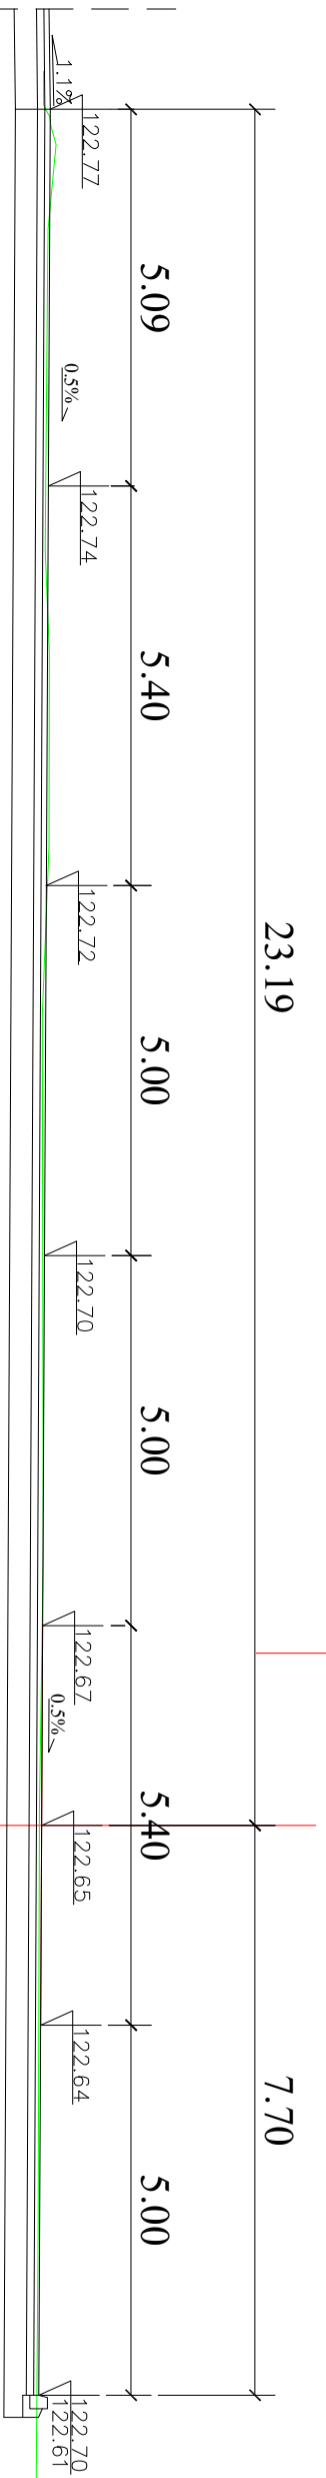


# КАРАКТЕРИСТИЧНИ ПОПРЕЧНИ ПРОФИЛИ

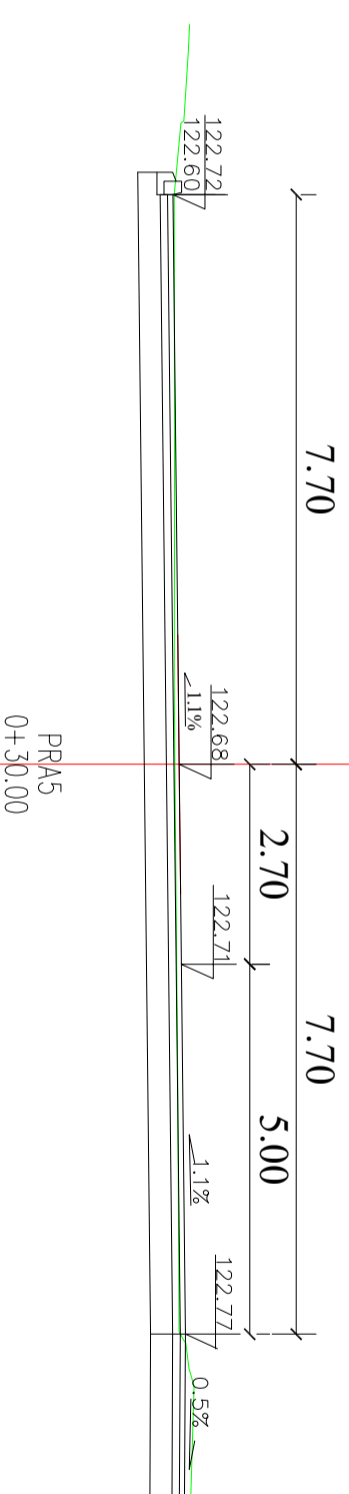

Loznica  
 Ulica Georgija Jakića S-30  
 tel: 069/64327-29  
 tel: 064/11-21-694  
 e-mail: inzenjering3d@yahoo.com

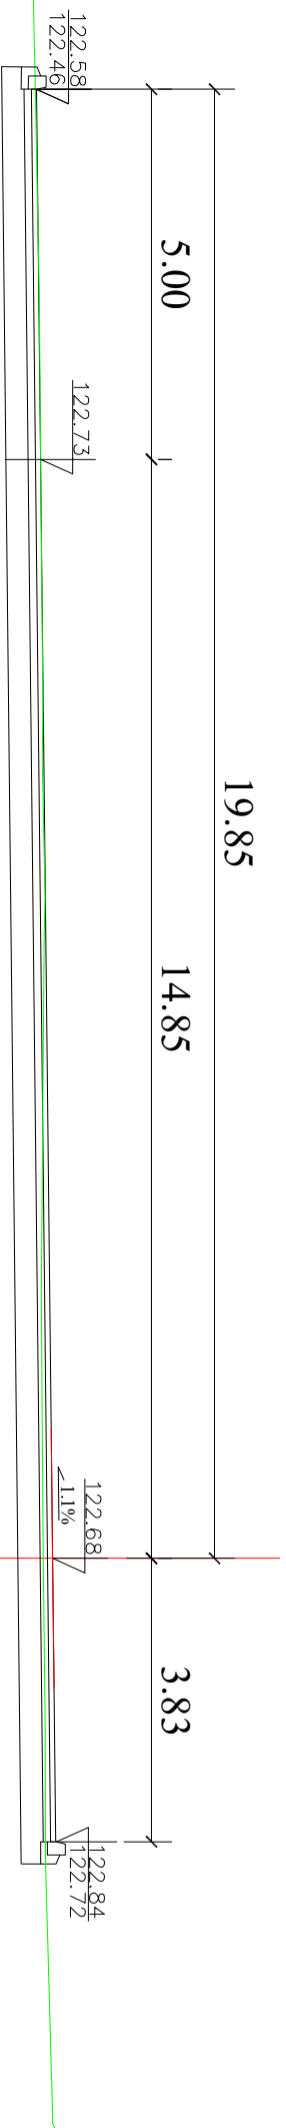

Projekovanje • Izvođenje • Nadzor

Investitor: Grad Loznica, Gradsko Uprava  
 Grad Loznica, Kraljevska b: 3, Loznica

Odgovorni urbanista:  
 dia Ziko Subić

Glavni projektant:  
 dia Ziko Subić

GRAFIČKI DEO:  
 dia Ziko Subić

Adresa: KP BR. 4933 (obuhvatajući i kp. br. 4904, 4985, 4986, 4987,  
 4988, 4989, 4990, 4991, 4992, 4993, 4994  

AG: URBANISTIČKI PROJEKAT  
 Datum: Sep. 2023

Br. list: 5A